


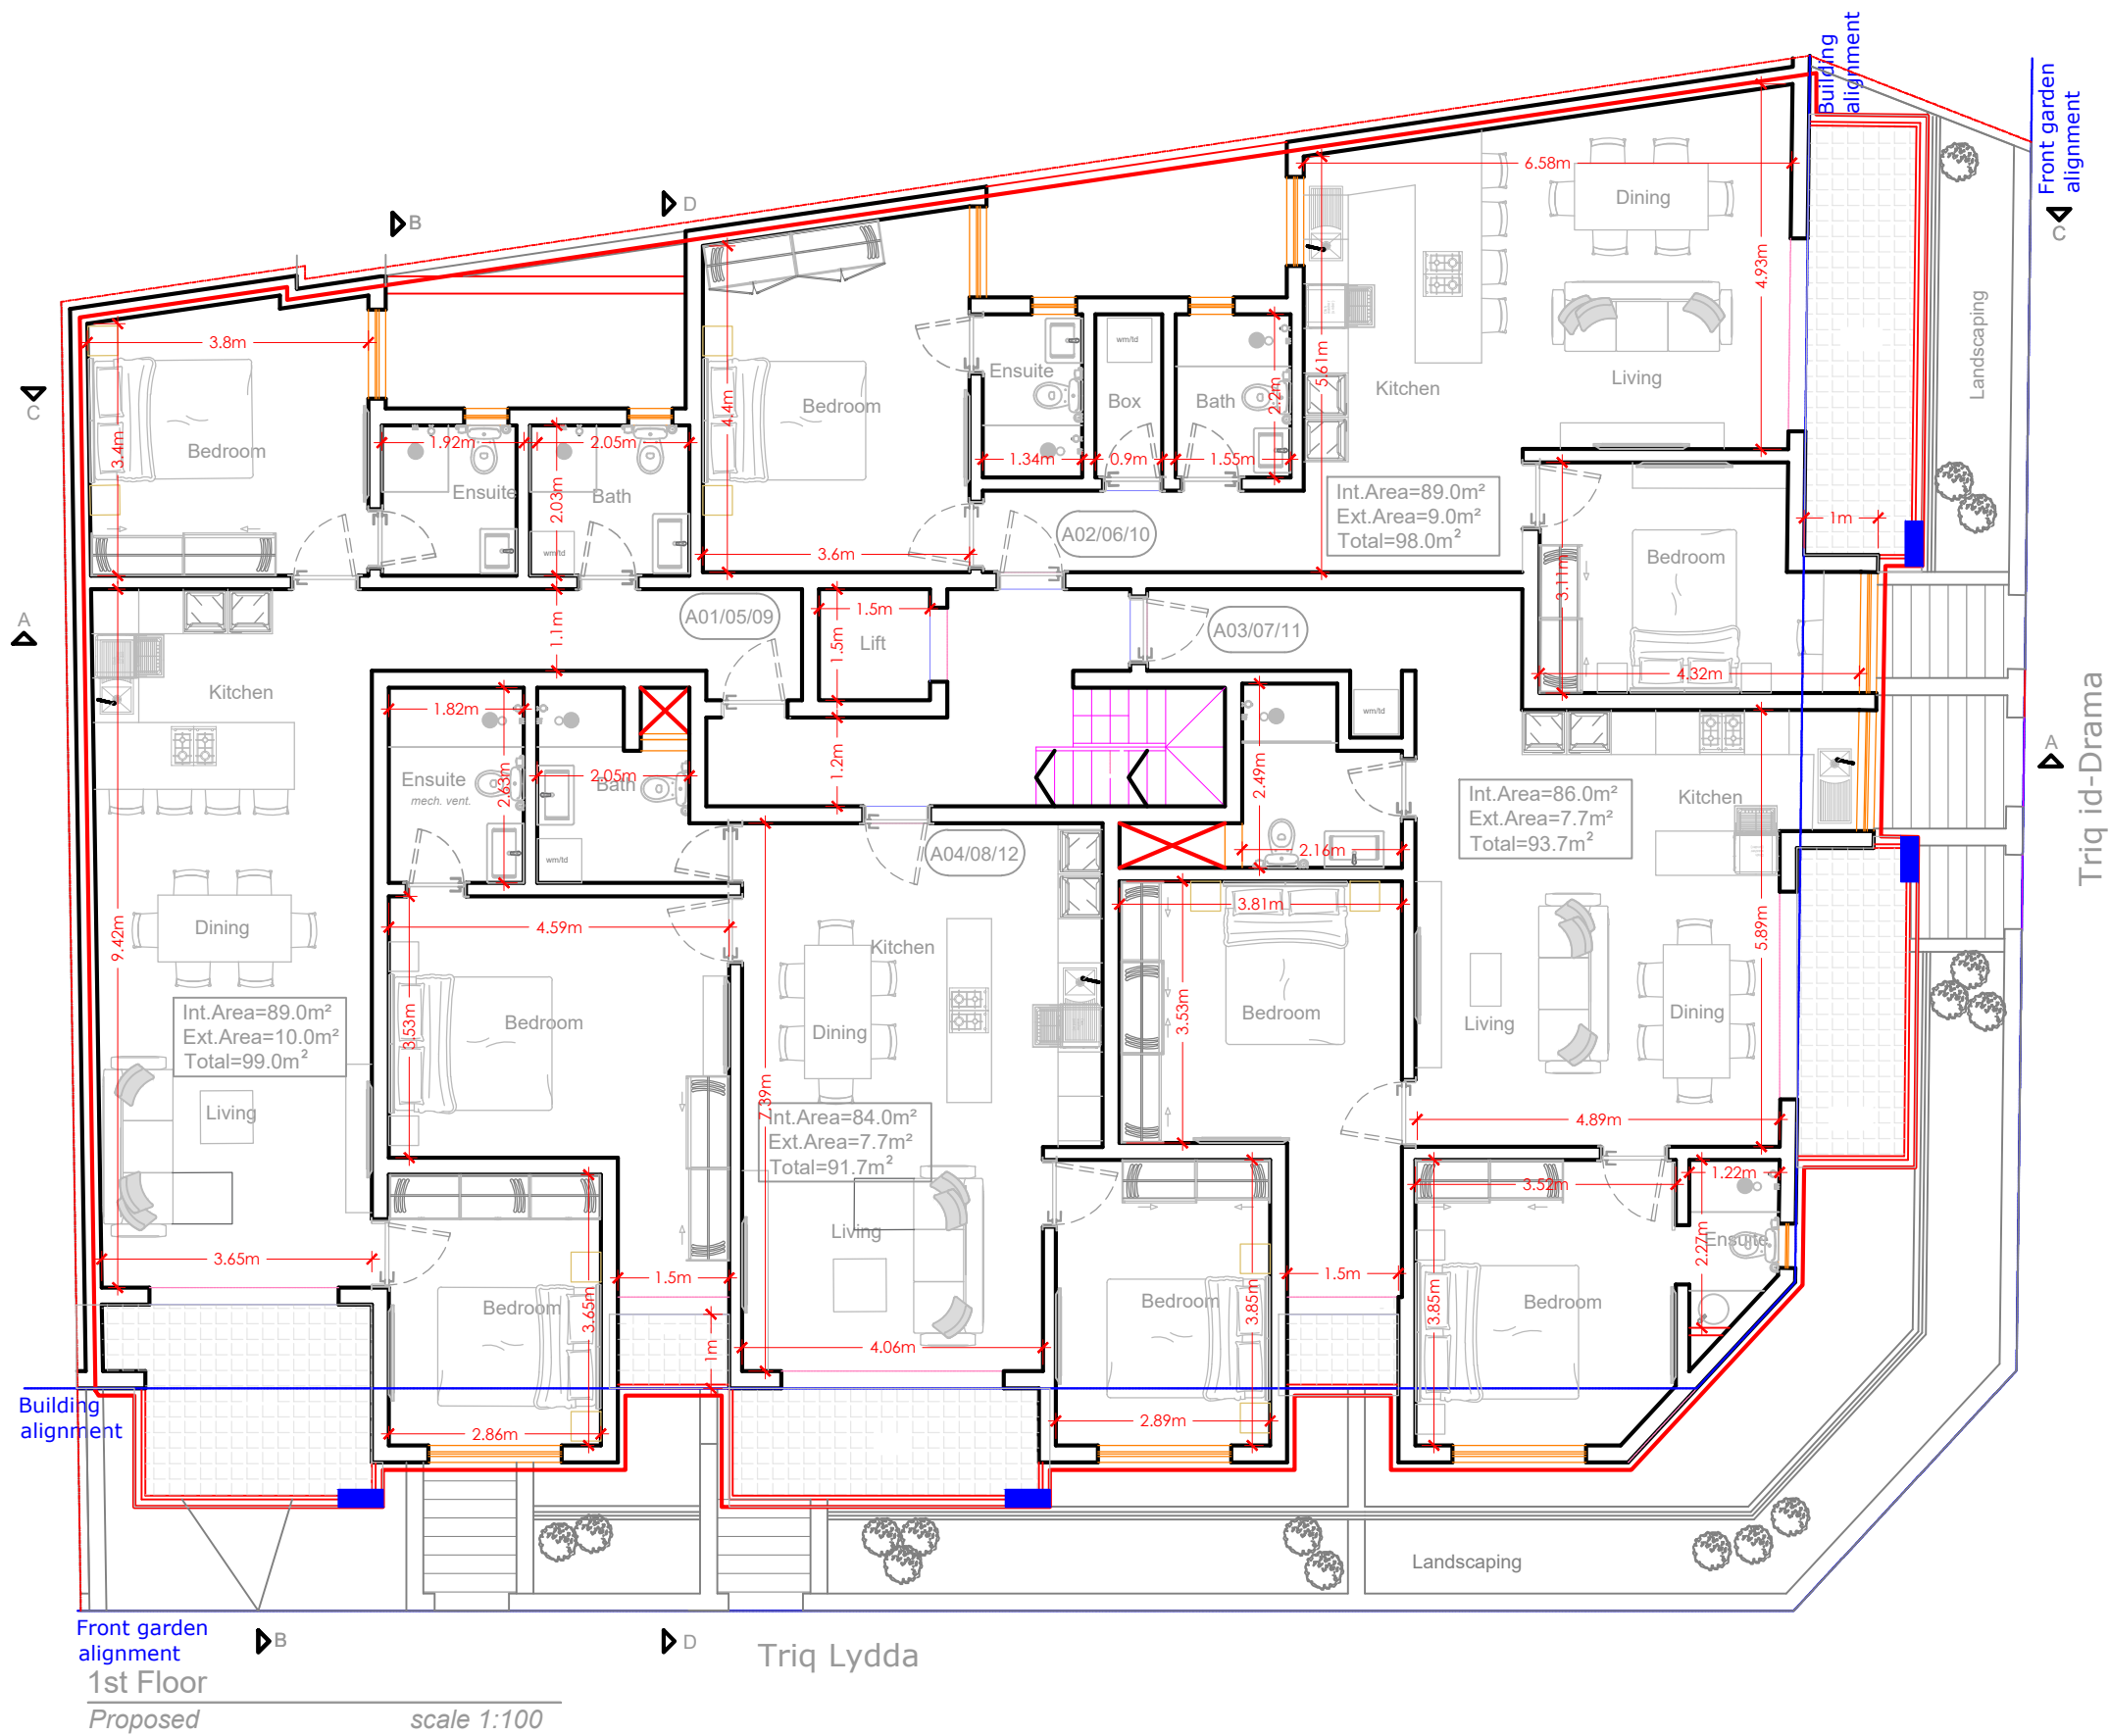

1st Floor
Proposed
scale 1:100