


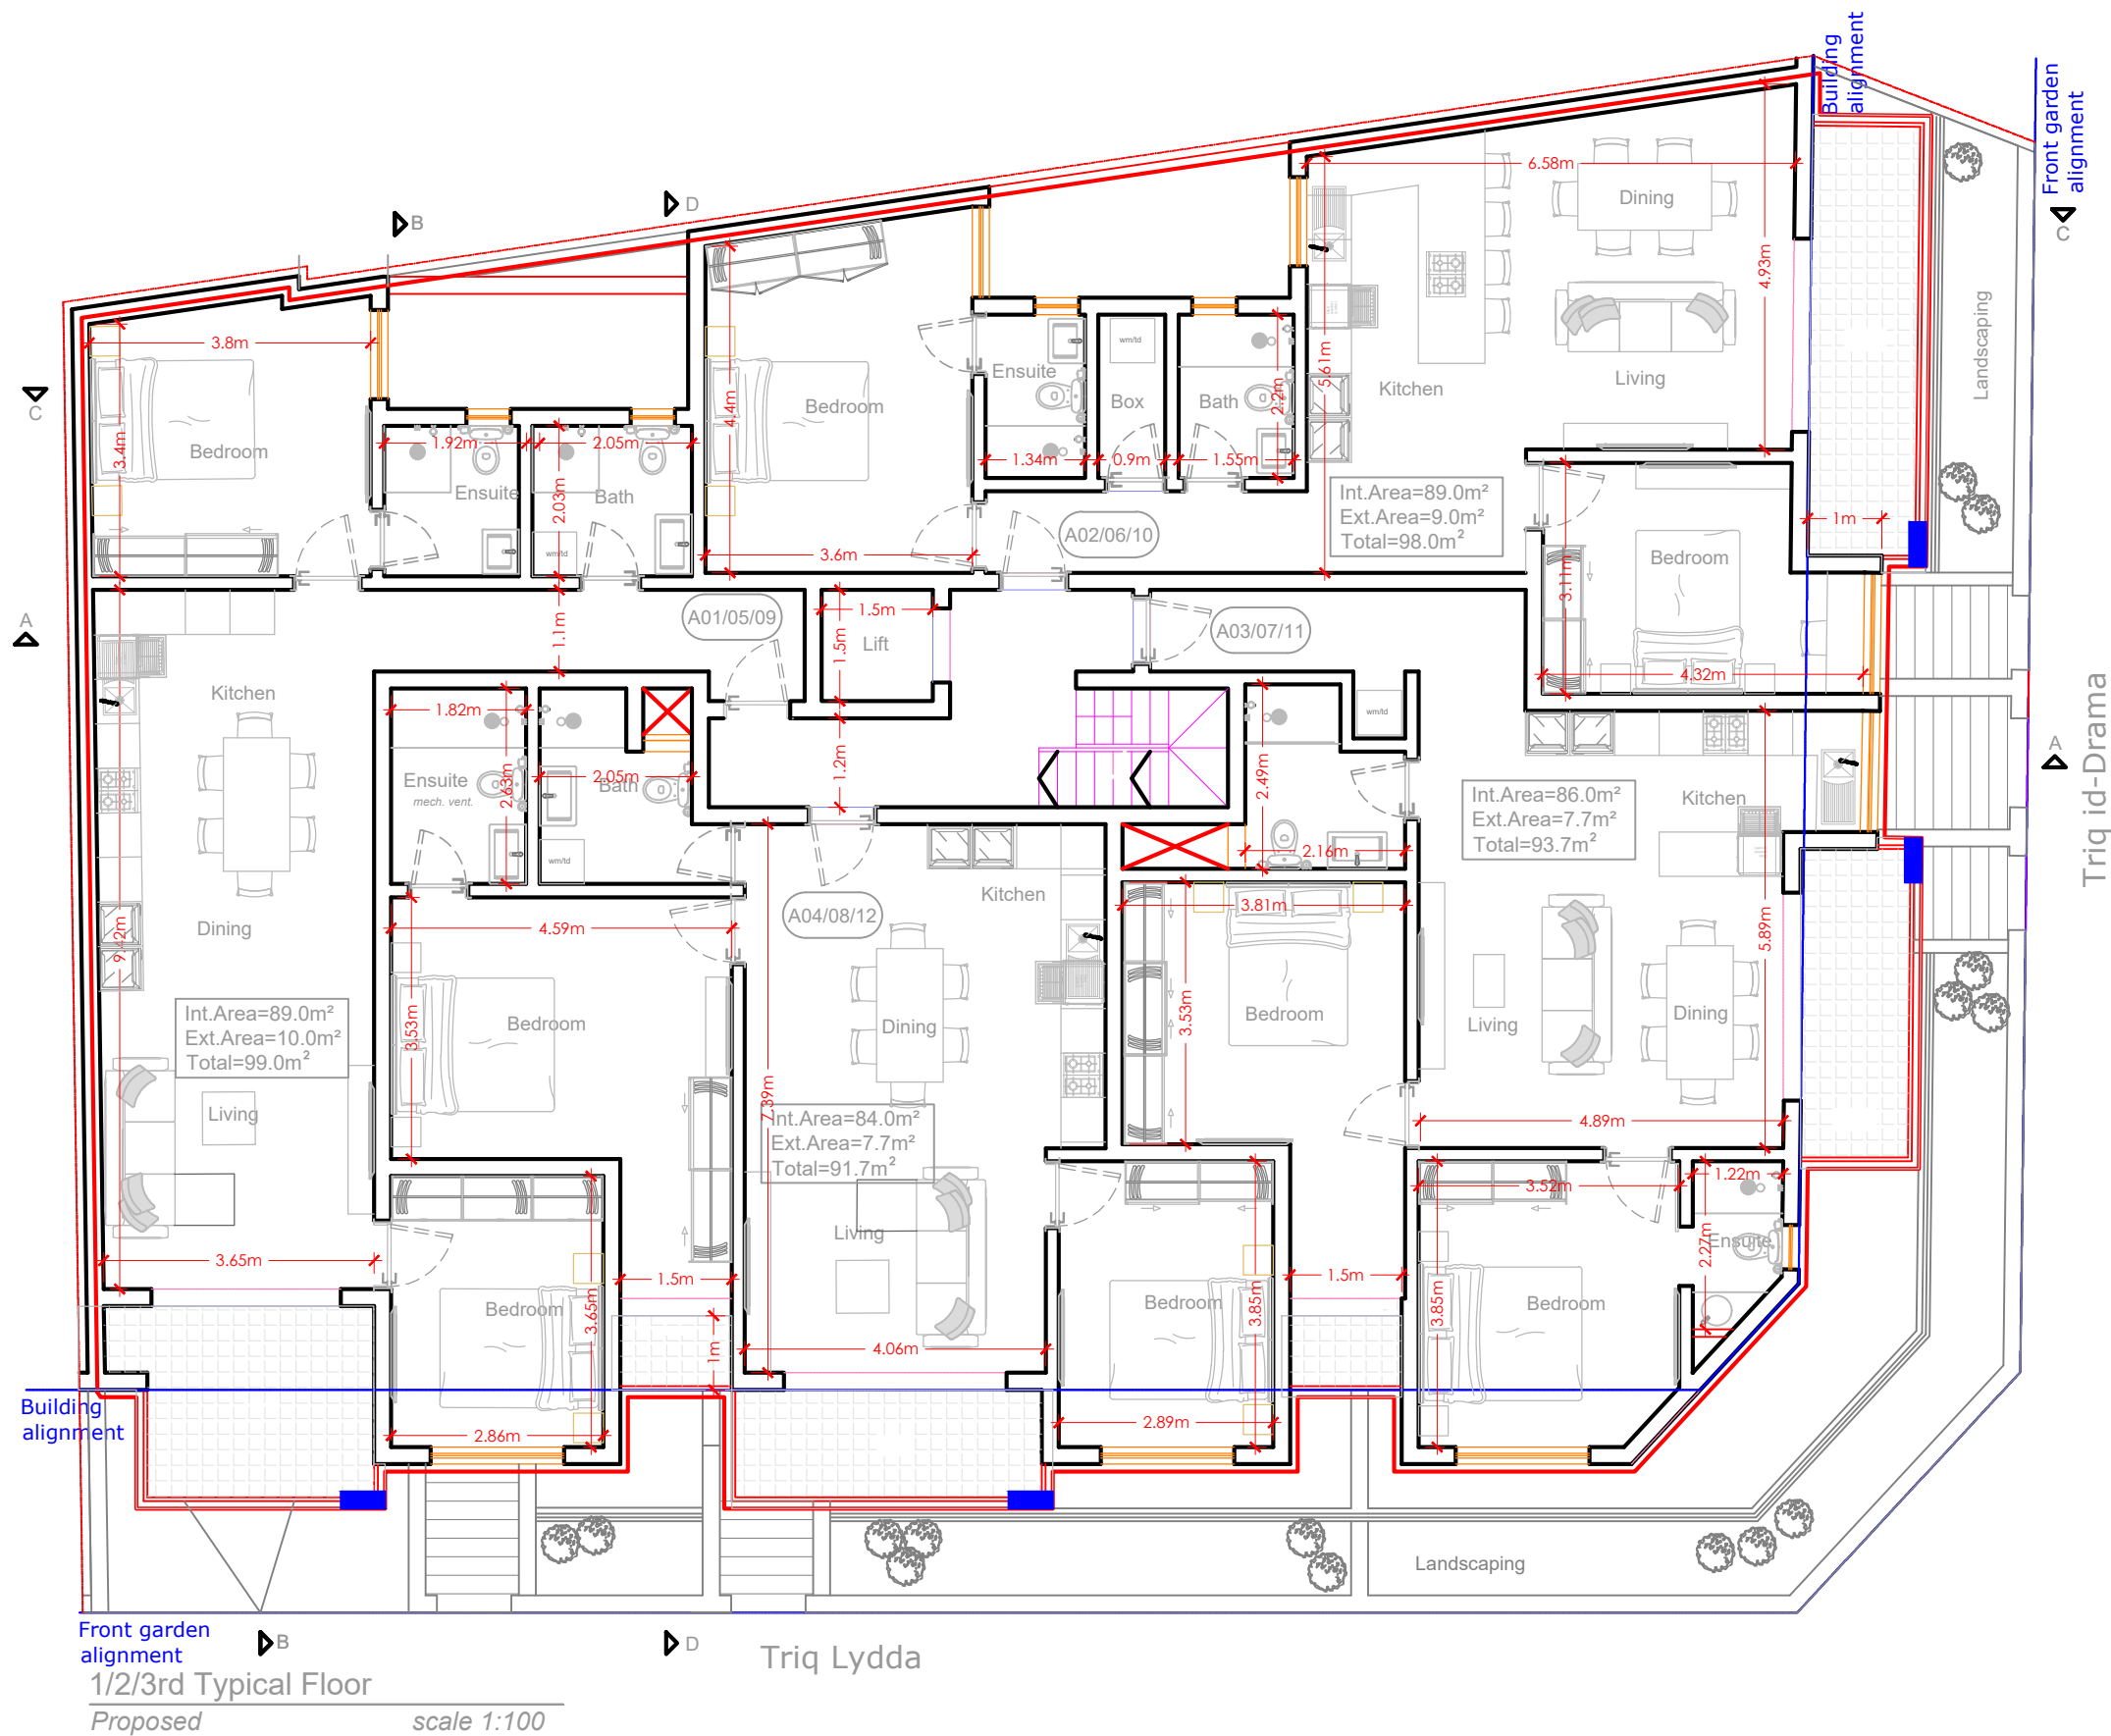

1/2/3rd Typical Floor
Proposed scale 1:100

CAS2AR INVESTMENTS			Project: Proposed apartment design		Location: Qormi	
DWG No: QRM-GA 02/05	Scale: 1:100 A3	Rev No: 4	Description:			
DWG Title: Furniture layout - typical floor 1-3		Date: 27-05-2024	Rev Date:06-10-2025			
			Drawn By: Alan B.			
			CAUTION In all cases dimension supersedes scale			
			Contractor is to check dimensions before construction. Any discrepancies arising from failure of doing so will be deemed to be the responsibility of contractor, and any claims for damages will be rejected			